


Pärnu Beach & Golf Resort, Tahkuranna
 Hole 18, Cross section lines
 Tilander Golf Design, 3.4.2009

Horizontal 1:500
 Vertical 1:250

Line 1 (250m, turning point), Proposed level — Existing level - - - -

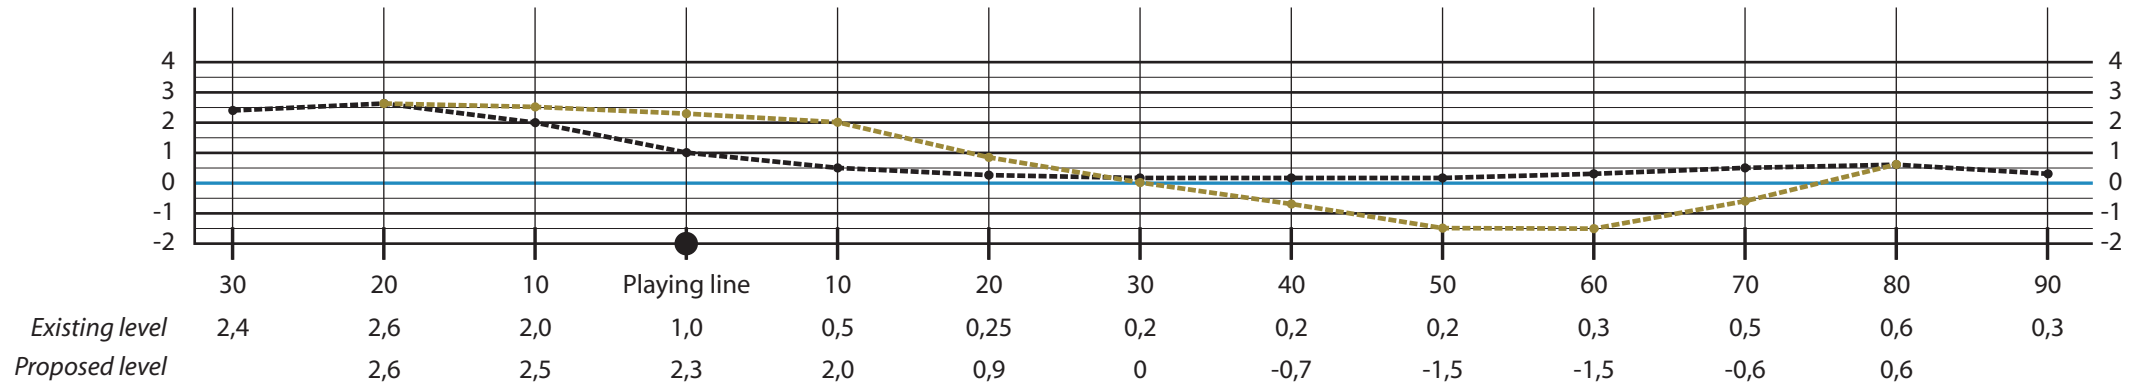

Line 2 (496m, green midpoint)

